


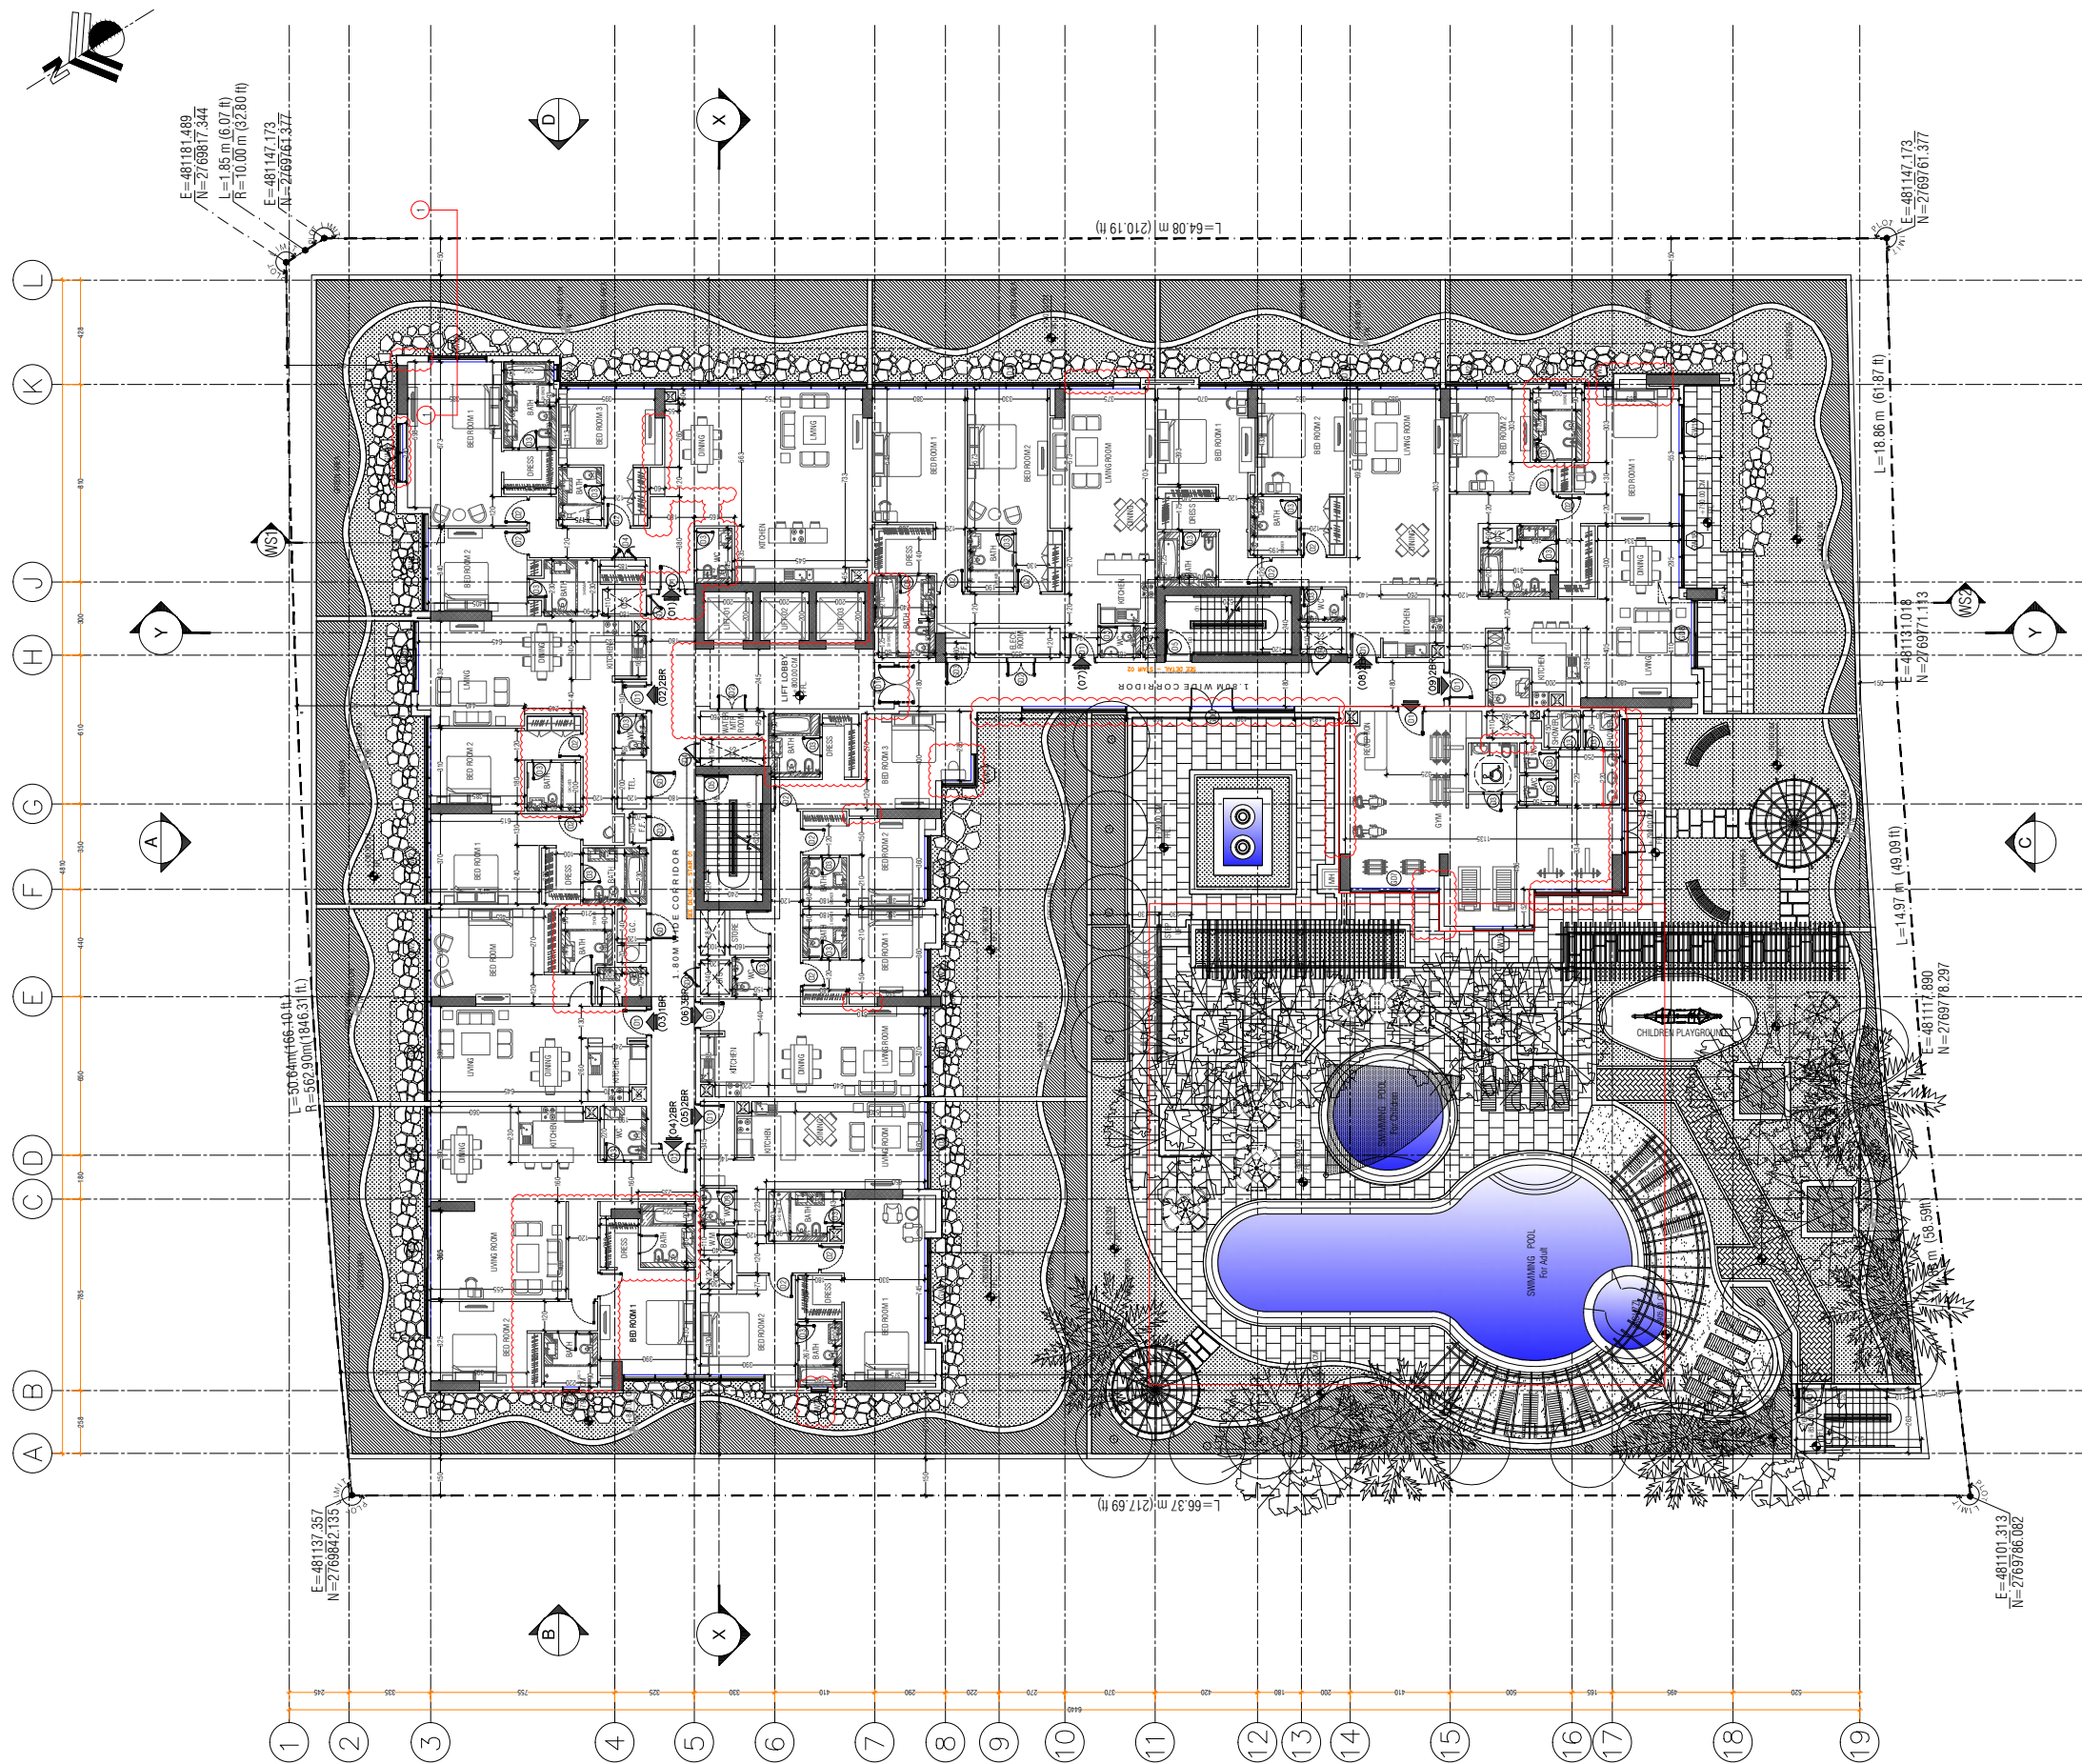

1ST FLOOR PLAN
SCALE 1:150 mts.



NOTE : WE CONFIRM THAT NO POISONOUS PLANTS SHALL BE PLANTED IN THE PROJECT.



- NOTES :-
- 1- THIS DRAWING IS A COPYRIGHT.
 - 2- DO NOT SCALE THE DRAWING.
 - 3- READ THIS DRAWING IN CONJUNCTION WITH RELEVANT ARCHITECTURAL, STRUCTURAL AND SERVICE DRAWINGS SPECIFICATIONS AND CONTRACT DOCUMENTS
 - 4- VERIFY ALL DIMENSIONS PRIOR TO EXECUTION.

ISSUED FOR

APPROVAL	FINAL SUBMISSION
TENDER	CONSTRUCTION

REVISION

DATE	DESCRIPTION	APP. BY
00/00/00		ARCHT.

مرکز التصميم
مهندسين واستشاريين
ARCHITECTS AND ENGINEERS CONSULTANTS
DESIGN CENTER
P.O.BOX: 80623, DUBAI, UAE, TEL: 971-4-2944443, FAX: 971-4-2944444

PROJECT: G+P+10 RESIDENTIAL BUILDING

CLIENT NAME: ABDULRAHMAN ABDULLA MOHD A
BADR ABDULLA MOHD ABDULLA A

PLOT NO: AFRA024 LOCATION: AL FURJAN

DRAWN BY: marie SCALE 1:150 mts.

DESIGNED BY: Hazen/ehp DATE JANUARY 20, 2013

CHECKED BY: ankamel/del JOB NO.

APPROVED BY: yash DC-11 227 Rs B/O

DWG. NO: A-104

DRWG. TITLE: 1ST FLOOR PLAN (REVISED)

SHEET NO: 012