



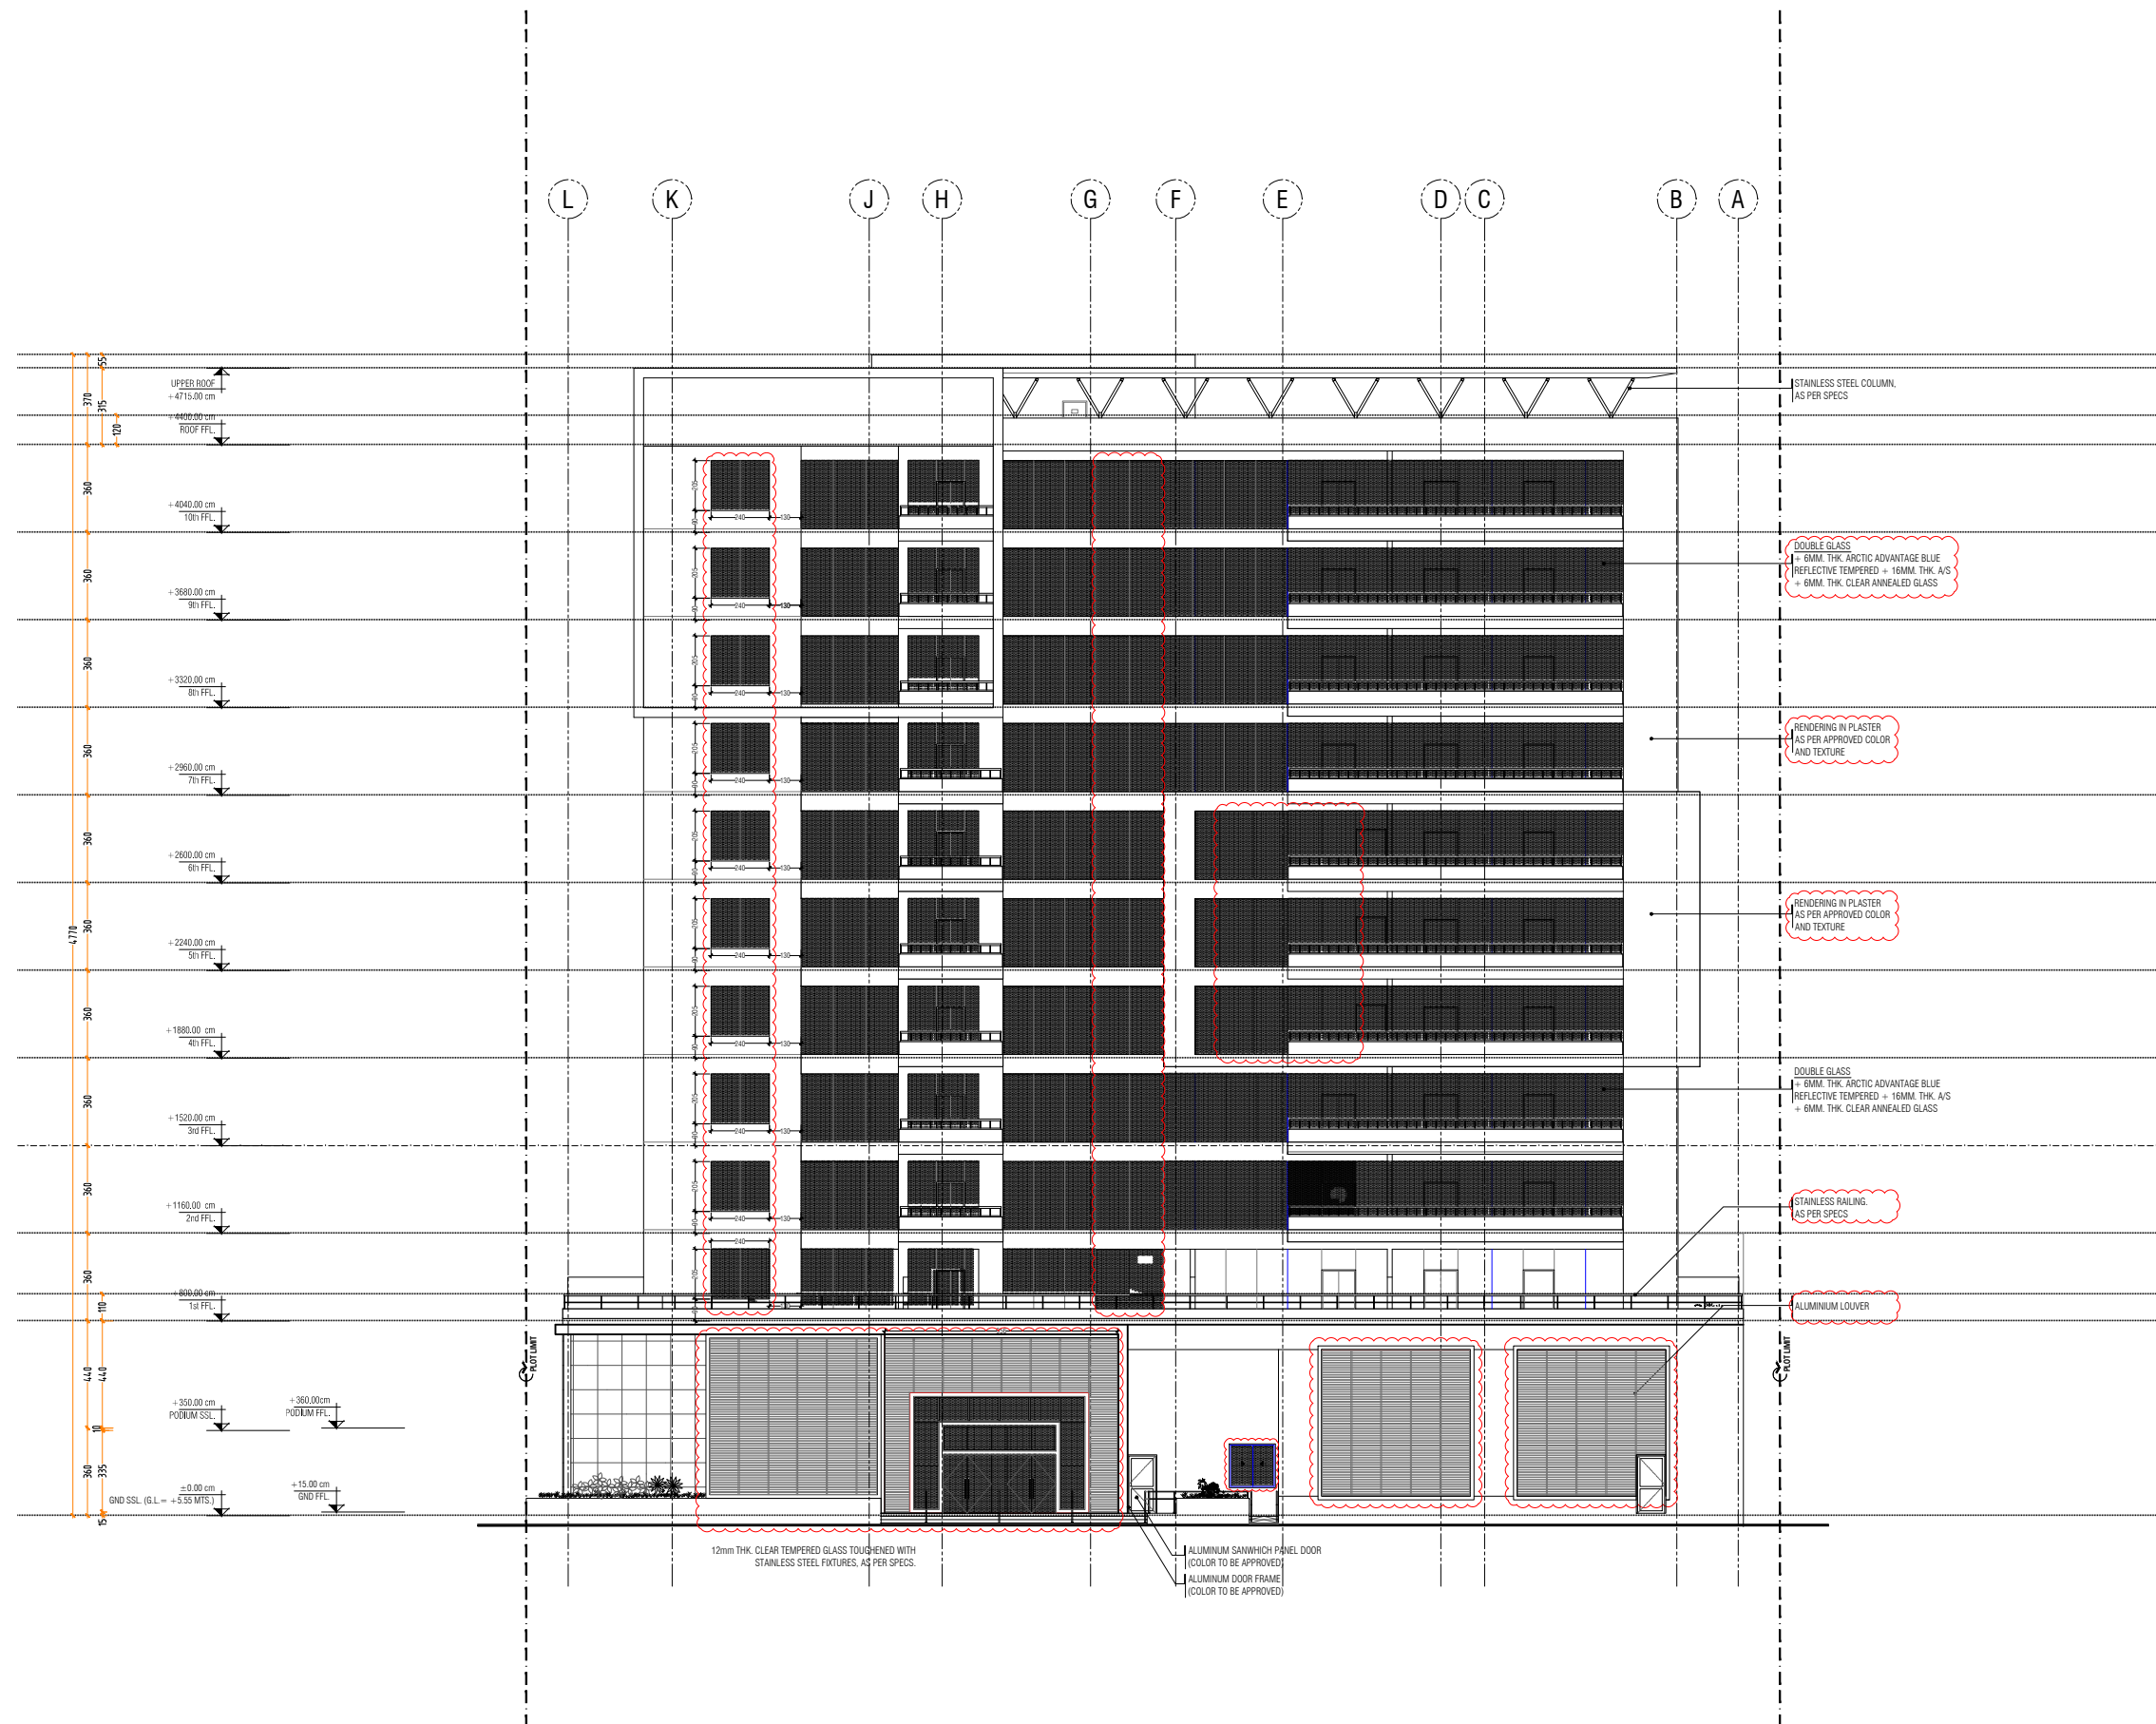

NAKHEEL

Key Plan

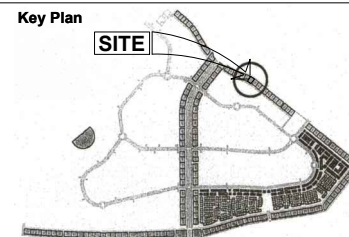

FRONT ELEVATION
SCALE 1:150 mts.

NOTES :-
1- THIS DRAWING IS A COPYRIGHT.
2- DO NOT SCALE THE DRAWING.
3- READ THIS DRAWING IN CONJUNCTION WITH RELEVANT ARCHITECTURAL, STRUCTURAL AND SERVICE DRAWINGS SPECIFICATIONS AND CONTRACT DOCUMENTS
4- VERIFY ALL DIMENSIONS PRIOR TO EXECUTION.

ISSUED FOR

APPROVAL ☐ FINAL SUBMISSION ☒
TENDER ☐ CONSTRUCTION ☐

REVISION

DATE	DESCRIPTION	APP. BY
00/00/00	-----	ARCHT.



PROJECT: G+P+10 RESIDENTIAL BUILDING
CLIENT NAME: ABDULRAHMAN ABDULLA MOHD ALJAZ
BADR ABDULLA MOHD ABDULLA ALJAZ

PLOT NO: AFRA024 LOCATION: AL FURJAN

DRAWN BY: marie SCALE 1:150 mts.

DESIGNED BY: Yazen/ehab DATE JANUARY 20, 2013

CHECKED BY: Ymkamel JOB NO.

APPROVED BY: Yash DC-11 227 Rs B/01/C

DWG. NO: A-201

DRWG. TITLE: FRONT ELEVATION (AS REVISED)

SHEET NO: 020