



NAKHEEL

Key Plan



NOTES :-

- 1- THIS DRAWING IS A COPYRIGHT.
- 2- DO NOT SCALE THE DRAWING.
- 3- READ THIS DRAWING IN CONJUNCTION WITH RELEVANT ARCHITECTURAL, STRUCTURAL AND SERVICE DRAWINGS SPECIFICATIONS AND CONTRACT DOCUMENTS
- 4- VERIFY ALL DIMENSIONS PRIOR TO EXECUTION.

ISSUED FOR

APPROVAL ☐ FINAL SUBMISSION ☒
TENDER ☐ CONSTRUCTION ☐

REVISION

DATE	DESCRIPTION	APP. BY
00/00/00	-----	ARCHT.

مرکز التصميم
مهندسين ومعماريين استشاريين
ARCHITECTS AND ENGINEERS CONSULTANT
DESIGN CENTER
P.O.BOX: 80623, DUBAI, UAE, TEL: 971-4-2944443, FAX: 971-4-2944444

PROJECT: G+P+10 RESIDENTIAL BUILDING
CLIENT NAME: ABDULRAHMAN ABDULLA MOHD ALJAZ
BADR ABDULLA MOHD ABDULLA ALJAZ

PLOT NO: AFRA024 LOCATION: AL FURJAN

DRAWN BY: marie SCALE 1:150 mts.

DESIGNED BY: Yazen/ehab DATE JANUARY 20, 2013


CHECKED BY: Ymkamel JOB NO.

APPROVED BY: Yfash DC-11 227 Rs B/01/C

DWG. NO: A-203

DRWG. TITLE: REAR ELEVATION (AS REVISED)

SHEET NO: 022

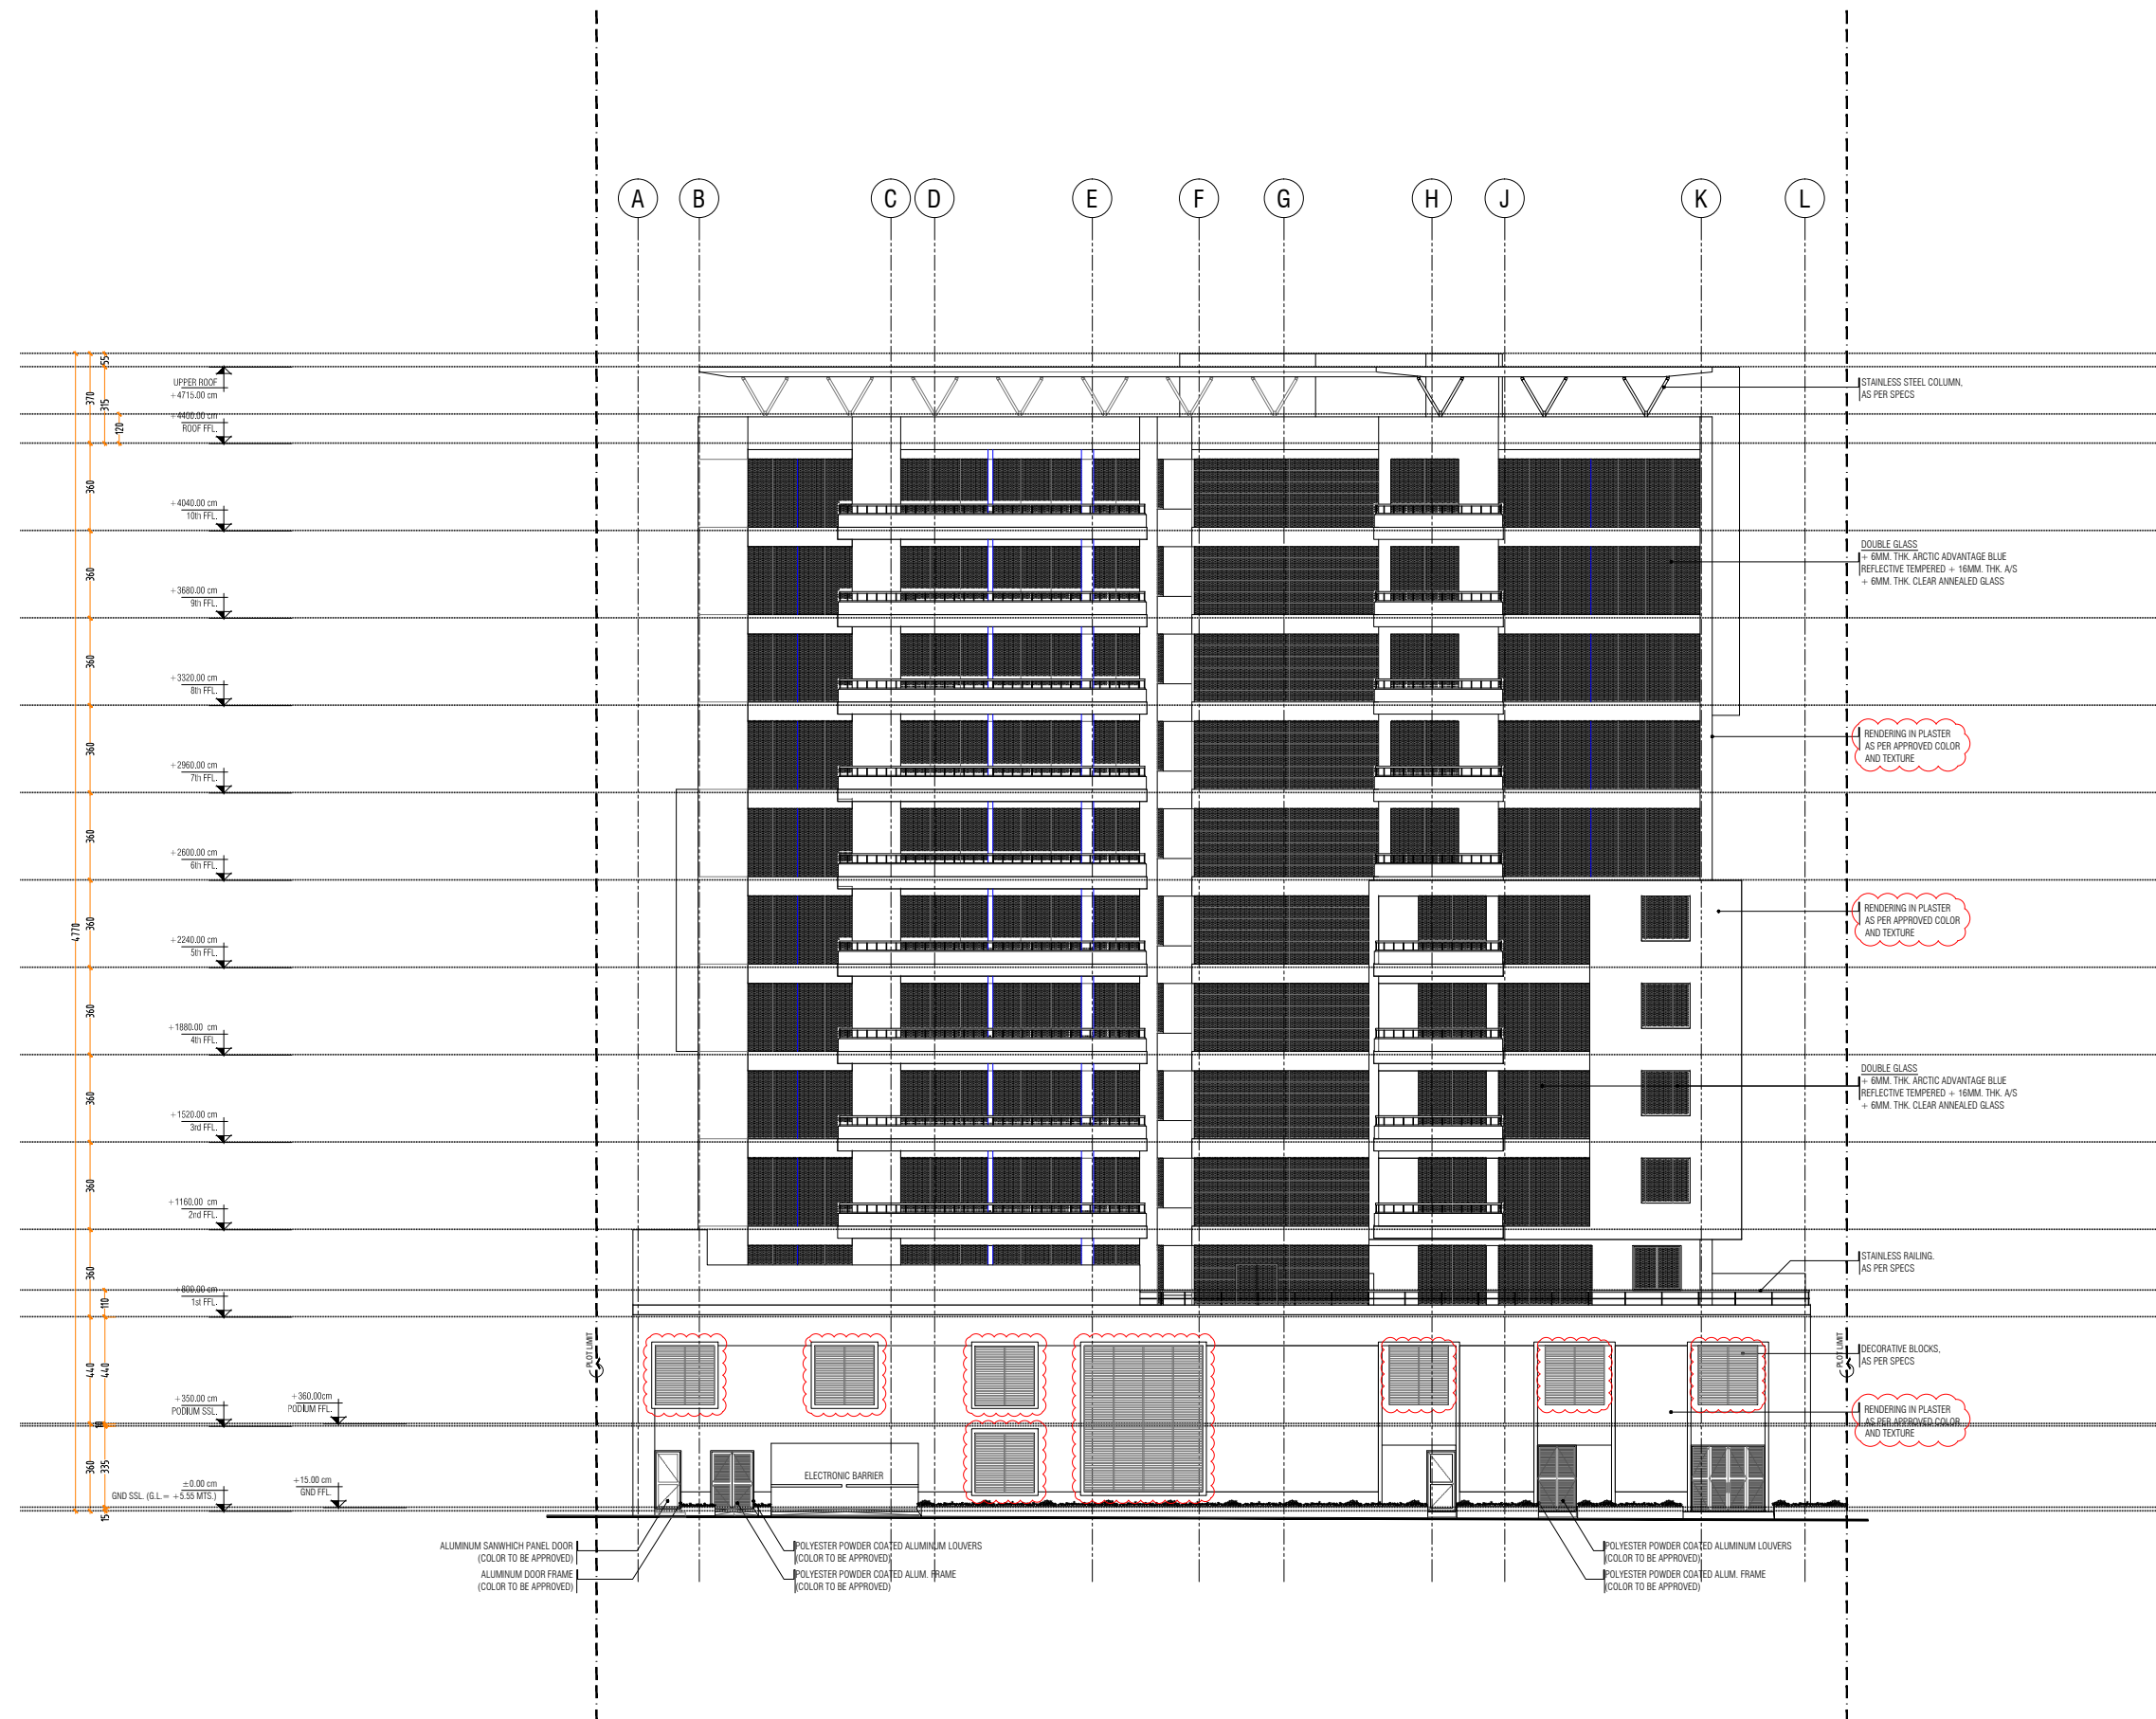

REAR ELEVATION
SCALE 1:150 mts.